


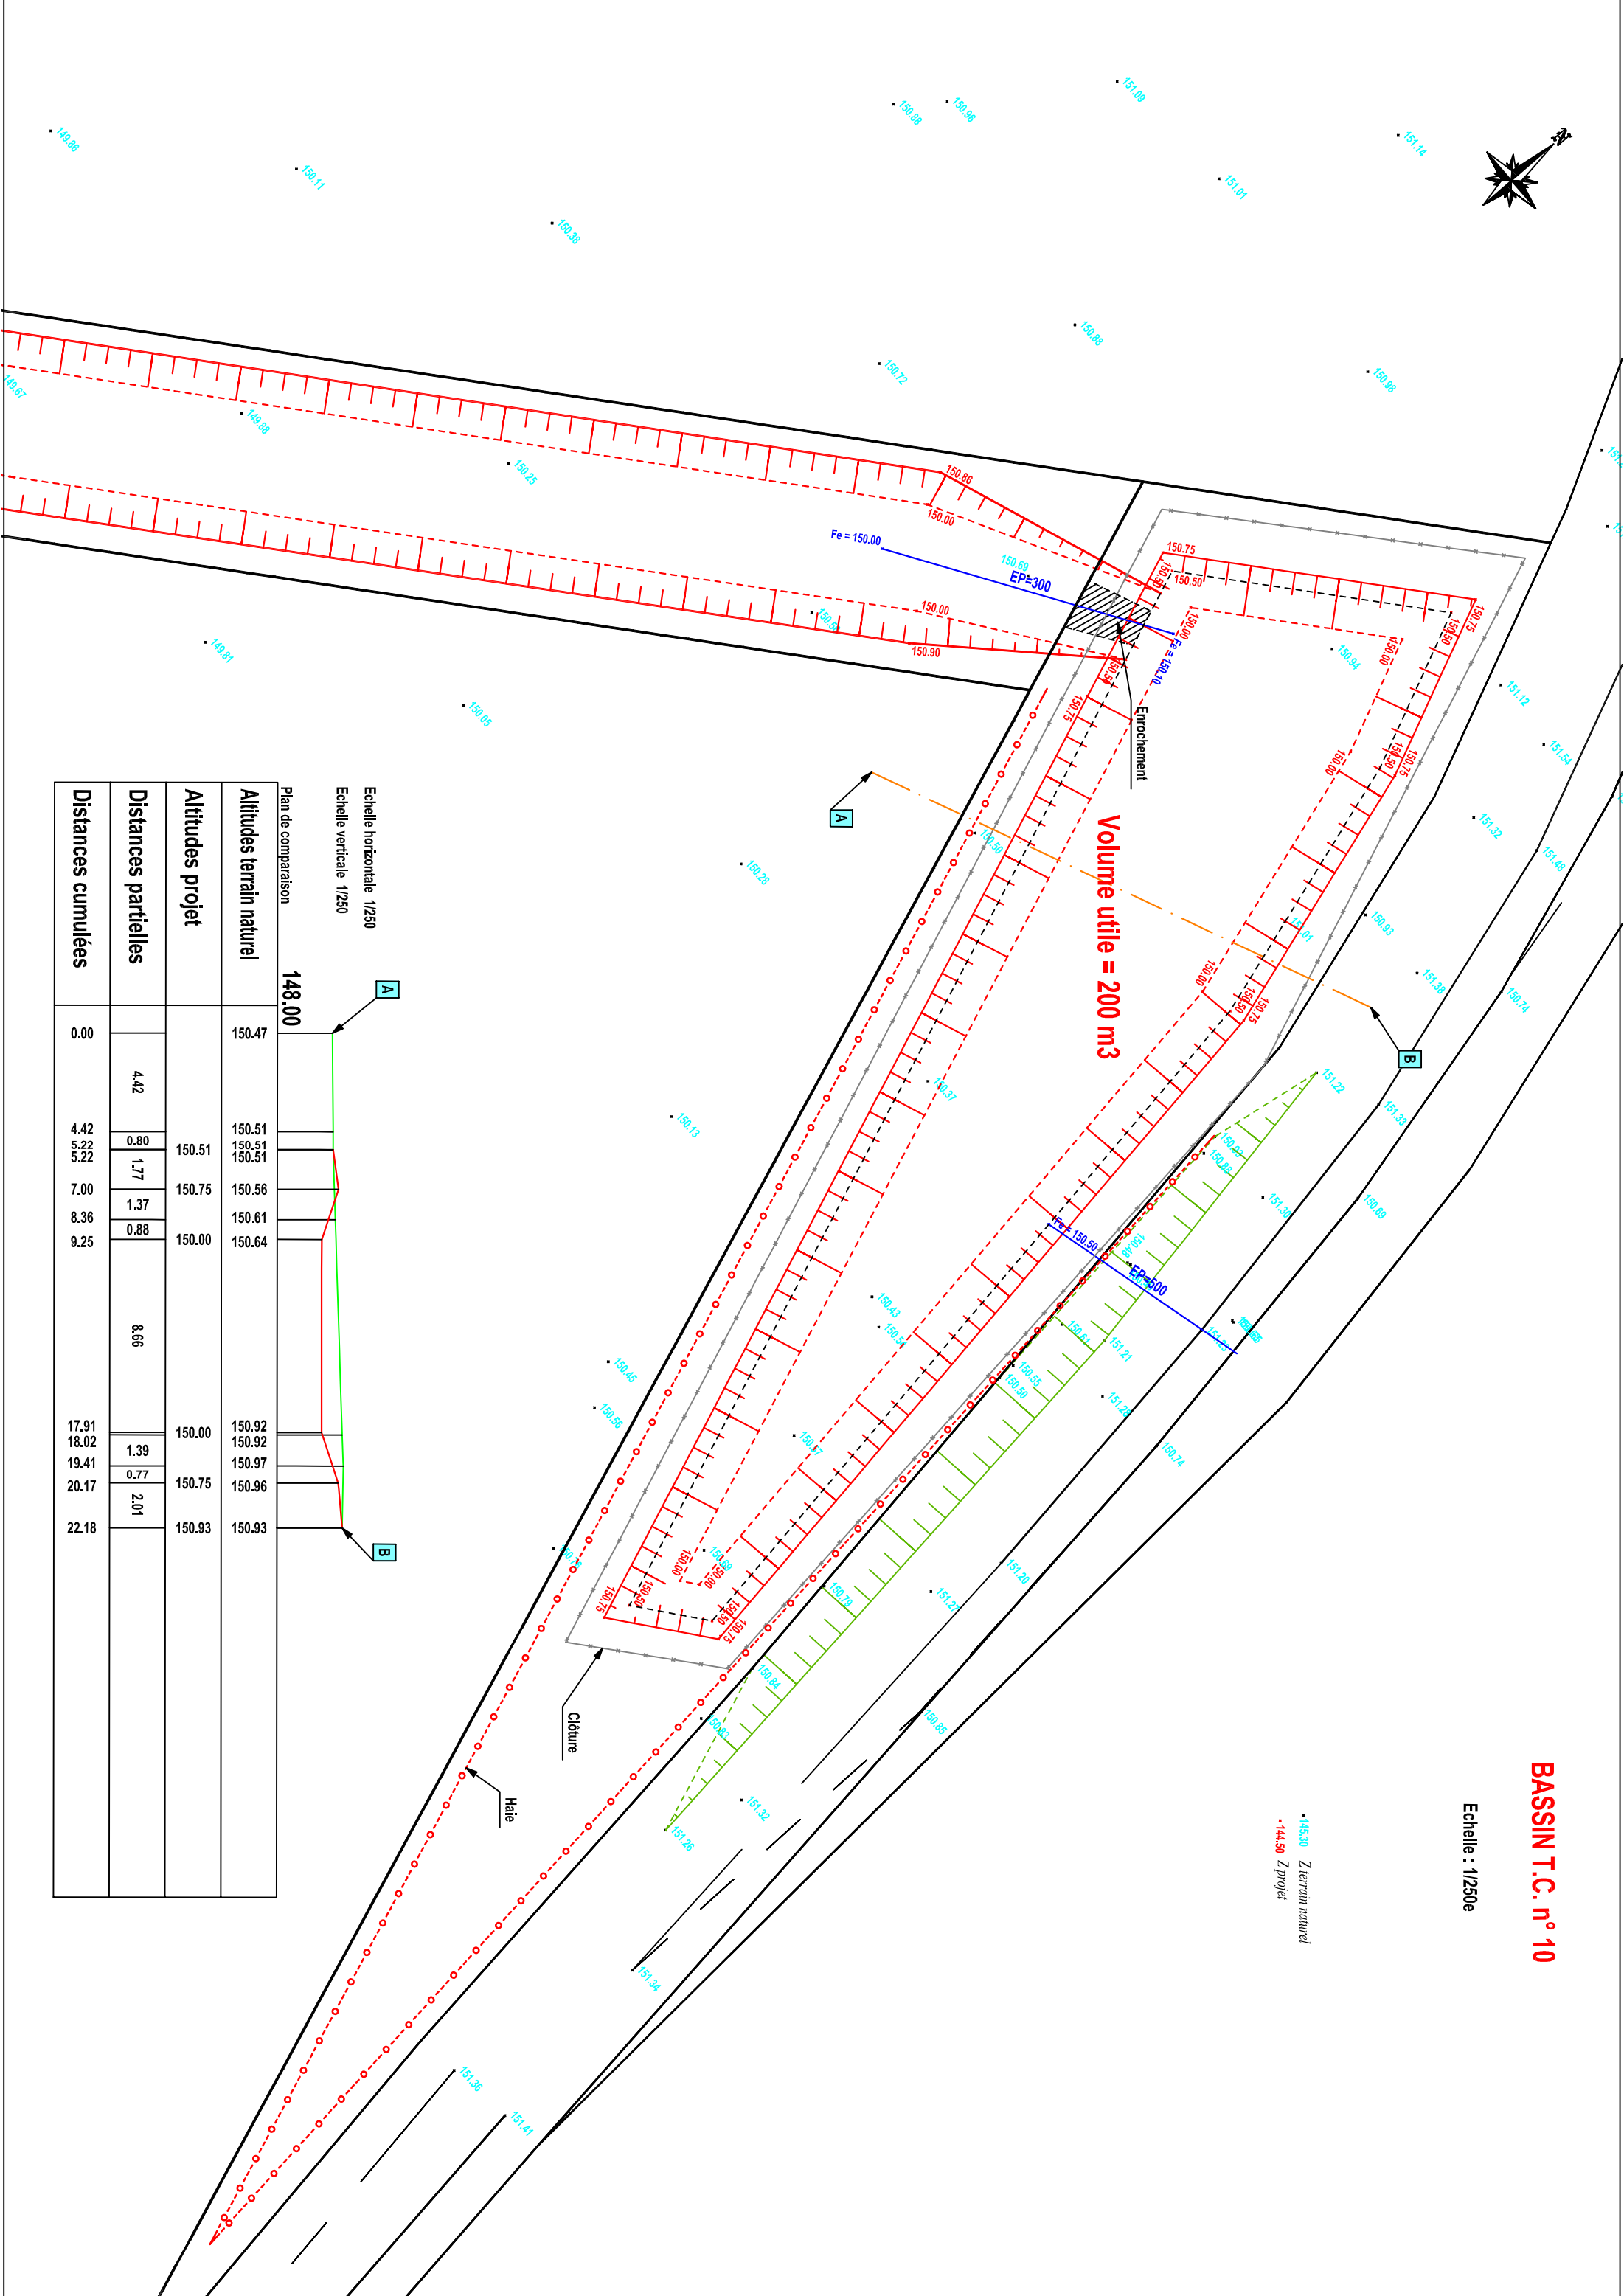

BASSIN T.C. n° 10

Echelle : 1/250e

• 145.30 Terrain naturel
• 144.50 Z projet



Echelle horizontale 1/250
Echelle verticale 1/250

Plan de comparaison

Altitudes terrain naturel		Altitudes projet	
148.00	150.47	150.47	150.47
	150.51	150.51	150.51
	150.51	150.51	150.51
	150.56	150.56	150.56
	150.61	150.61	150.61
	150.64	150.64	150.64
	150.92	150.92	150.92
	150.92	150.92	150.92
	150.97	150.97	150.97
	150.96	150.96	150.96
	150.93	150.93	150.93

Distances partielles	Distances cumulées
4.42	0.00
0.80	4.42
1.77	5.22
1.37	7.00
0.88	8.36
	9.25
8.66	17.91
	18.02
1.39	19.41
0.77	20.17
2.01	22.18